



EX CONVENTO  
 "SAN GABRIELLO"  
 Pianta Piano Terra  
 Scala 1:200

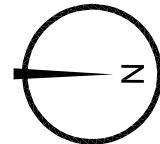


Calcolo Superfici Nette Piano Terra

Locali	H=4,50	Cortile, ingresso
1)	29,80 mq	170,00 mq
2)	29,80 mq	31,30 mq
3)	11,30 mq	Tot.201,30 mq
4)	53,40 mq	
5)	14,40 mq	
6)	17,30 mq	
7)	14,60 mq	
8)	40,80 mq	
9)	36,70 mq	
10)	35,40 mq	
11)	25,40 mq	
12)	23,10 mq	
13)	15,60 mq	
Tot.		347,60 mq

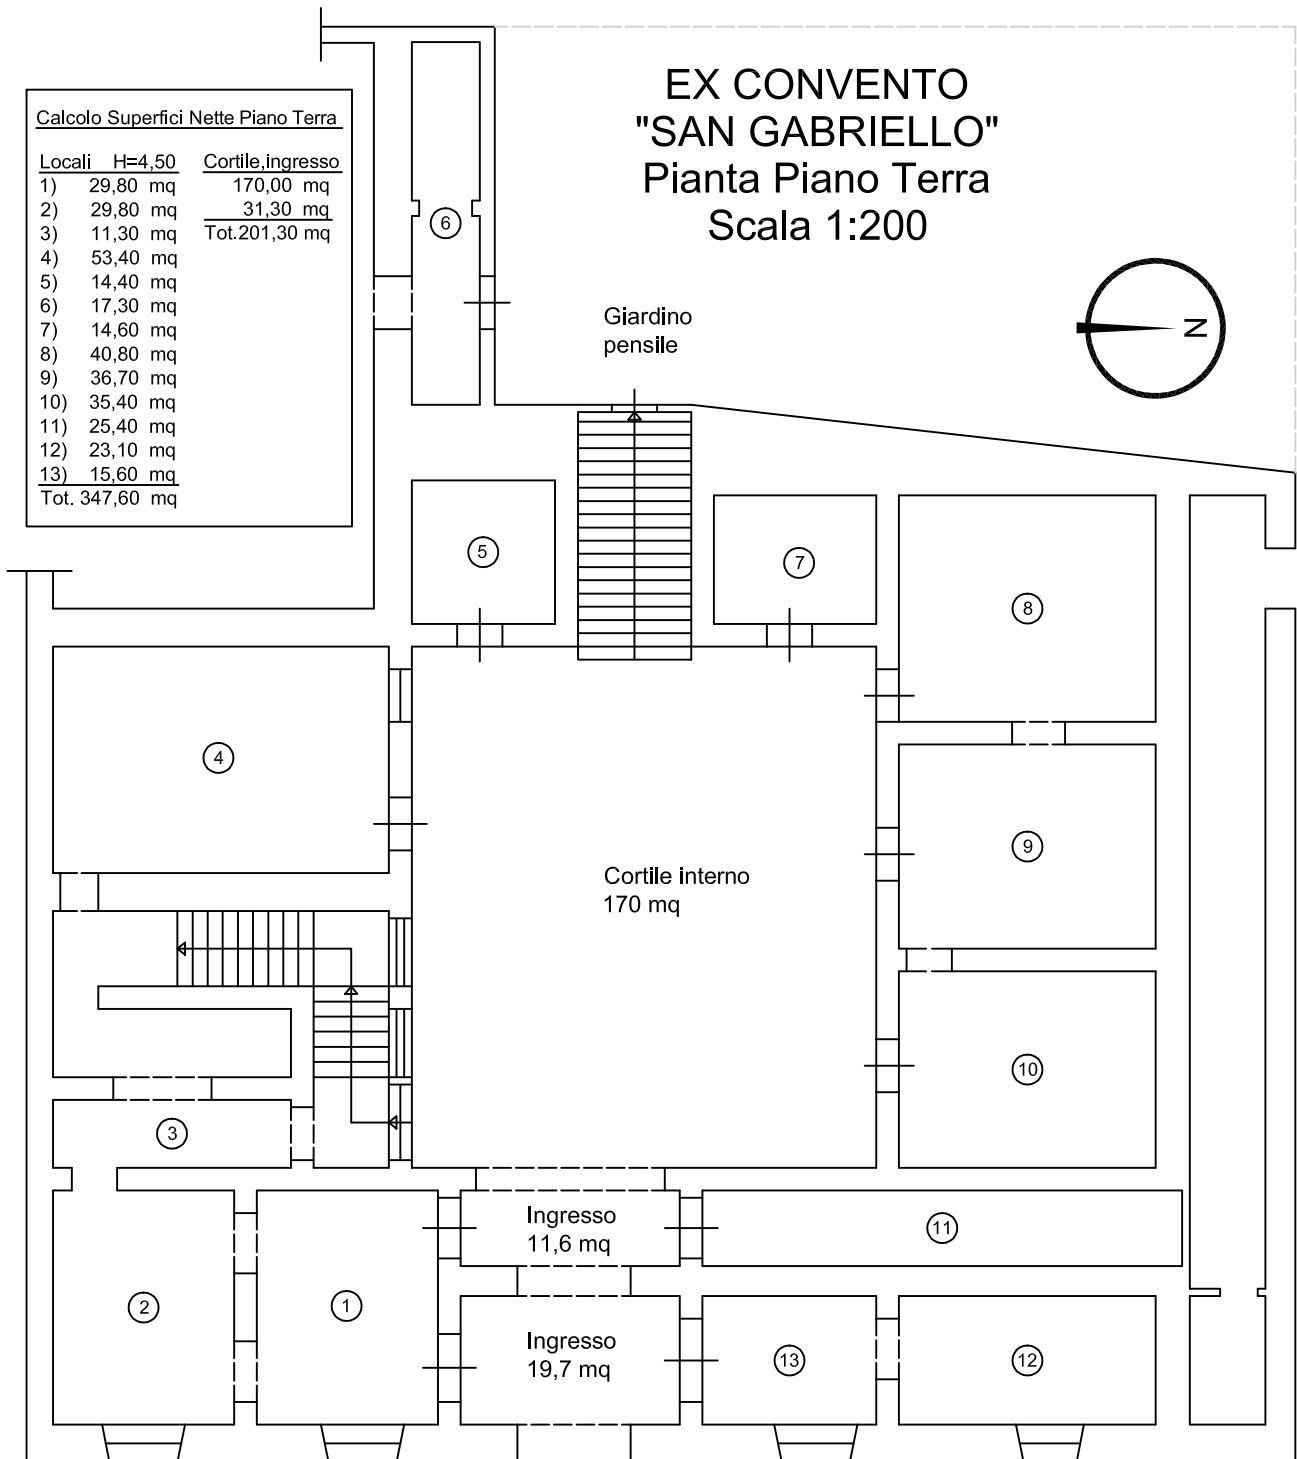


Via Duomo

EX CONVENTO  
 "SAN GABRIELLO"  
 Pianta Piano Primo  
 Scala 1:200

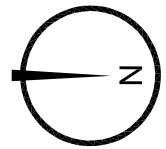


Calcolo Superfici Nette Piano Primo			
Locali	H=5,00	Locali	H=5,00
14)	42,80 mq	24)	18,40 mq
15)	3,40 mq	25)	13,30 mq
16)	8,80 mq	26)	13,30 mq
17)	56,40 mq	27)	13,30 mq
18)	15,20 mq	28)	20,00 mq
19)	6,00 mq	29)	13,60 mq
20)	9,00 mq	30)	13,60 mq
21)	16,00 mq	31)	13,60 mq
22)	14,00 mq	Tot.	119,10 mq
23)	42,90 mq		
Tot.	214,50 mq	<u>Connettivo</u>	
		Tot.	124,00 mq

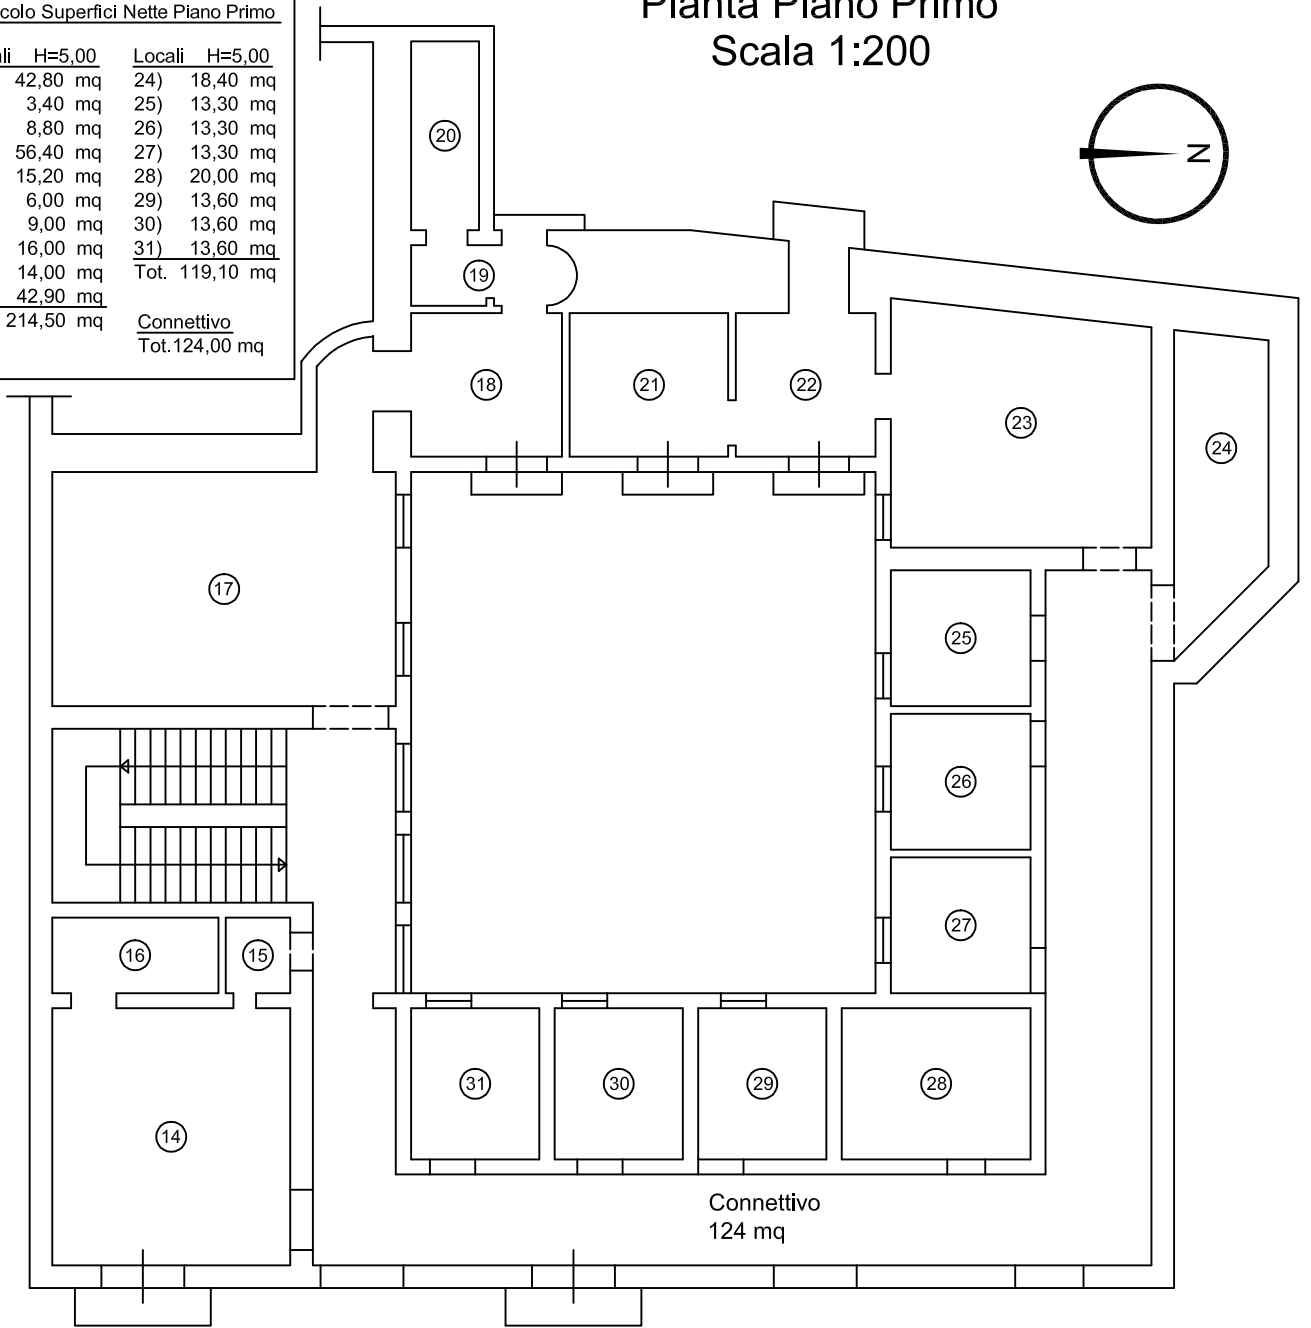

Via Duomo

EX CONVENTO  
"SAN GABRIELLO"  
Pianta Copertura  
Scala 1:200

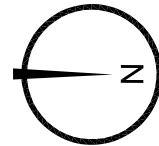

Calcolo Superfici Nette Piano Secondo

Sottotetto H>3,00  
Tot.380 mq

Terrazza  
Tot.113,5 mq

